



 


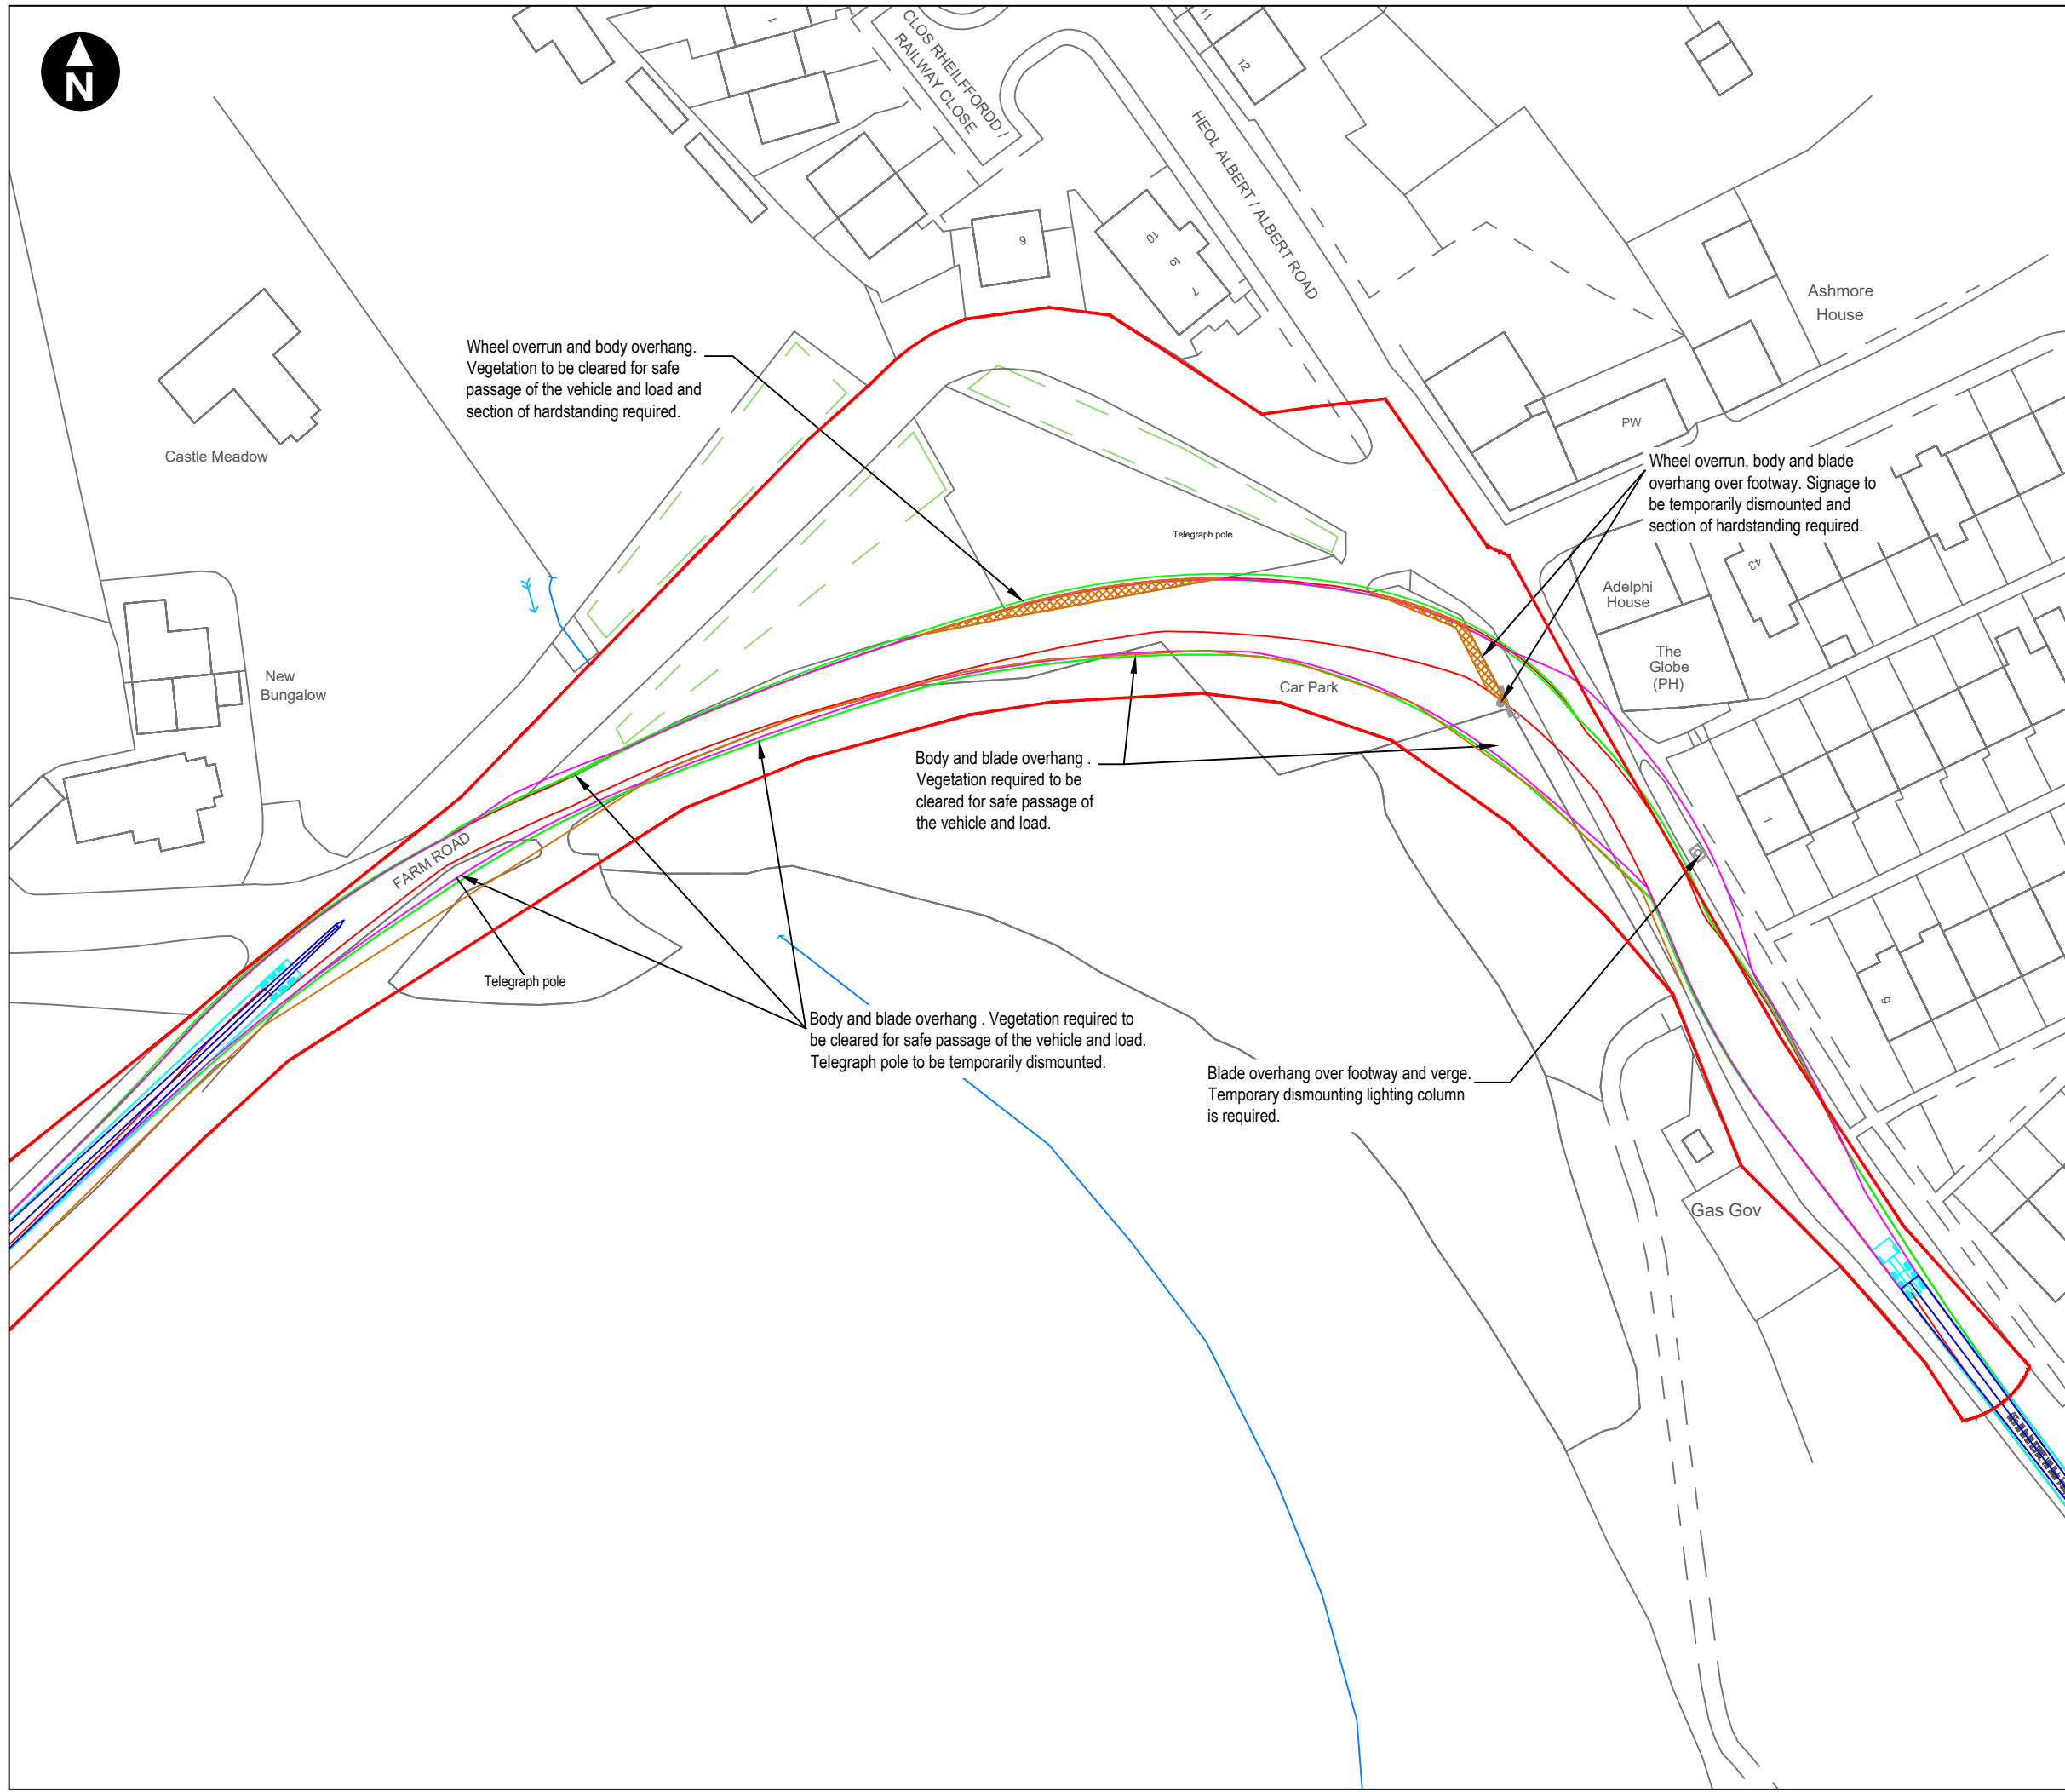



R:\Projects\807095 Mynydd Llanhilleth Wind Farm\Deliver Stage\ID Design_Technical\Drawings\AutoCad\807095-WOOD-FG-J-00003_P01.2.dwg Originator: JACQUIL.PARKIN



- Key
-  Site boundary
 -  Indicative location of existing lighting column
 -  Indicative location of existing traffic sign
 -  Vehicle body
 -  Vehicle wheel track
 -  Wind turbine blade outline
 -  Temporary hardstanding area

0 m  40 m
Scale 1:750 @ A3

Mynydd Llanhilleth Wind Farm
Draft Environmental Statement

Figure 4.2
Site access

November 2022

